


MARKETING FIRST FLOOR PLAN

NEW BUILDING FOR CENTRAL PARK FIRE STATION 2-1

SCALE:	3/32" = 1'-0"	REFERENCE NUMBER:	ASK 40
DATE:	10/27/20	REFERENCE SHEET:	
PROJECT NO.:	15-13		

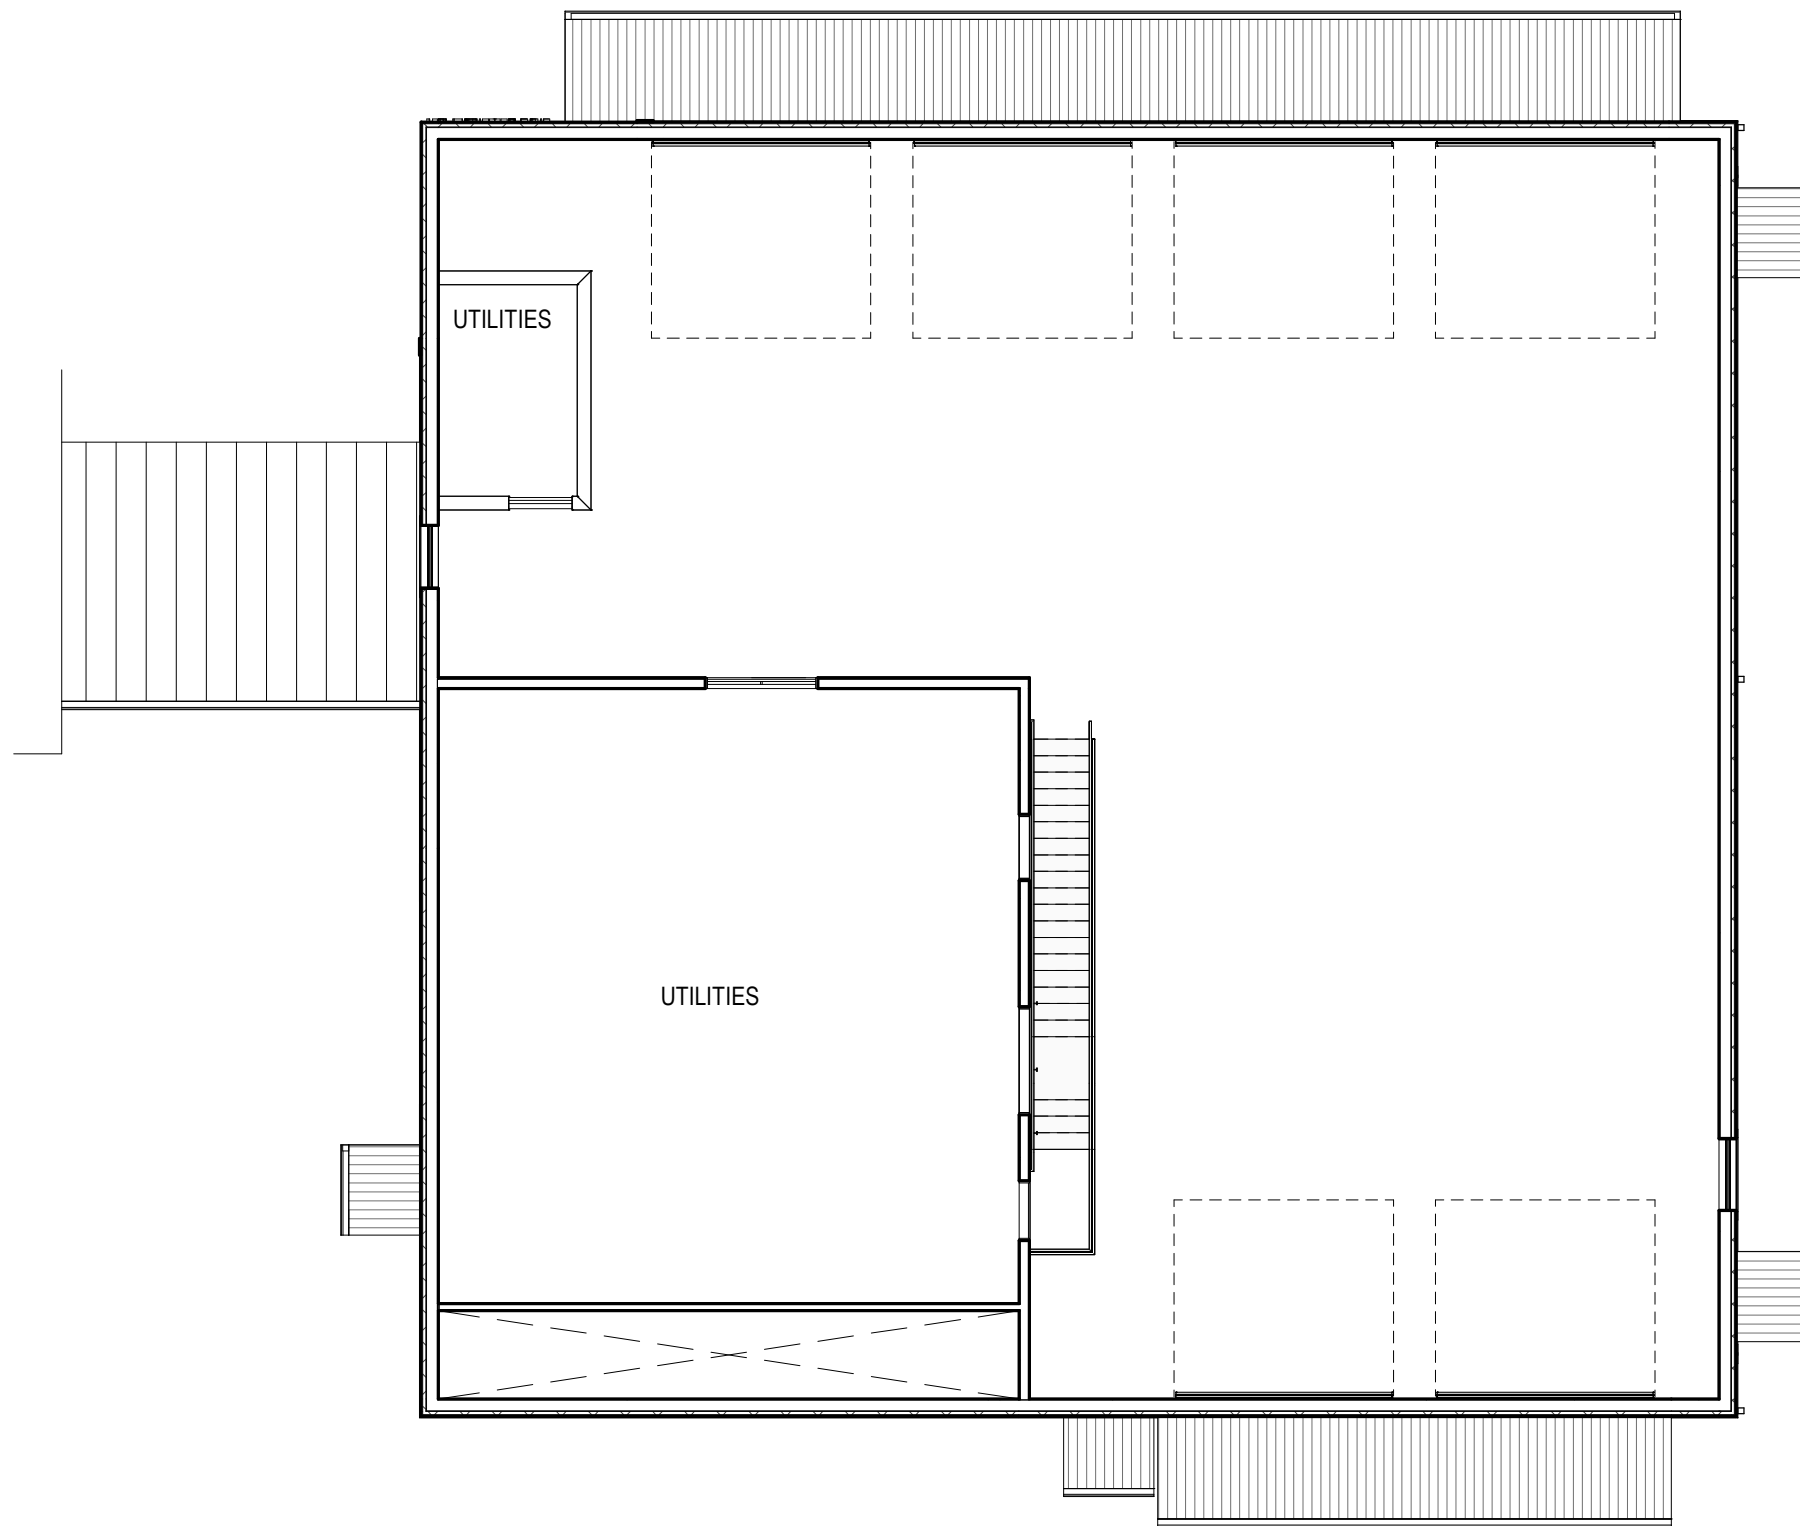


MARKETING MEZZANINE PLAN

NEW BUILDING FOR CENTRAL PARK FIRE STATION 2-1

SCALE:	3/32" = 1'-0"	REFERENCE NUMBER:	ASK 41
DATE:	10/27/20	REFERENCE SHEET:	
PROJECT NO.:	15-13		

PIONEER ROAD

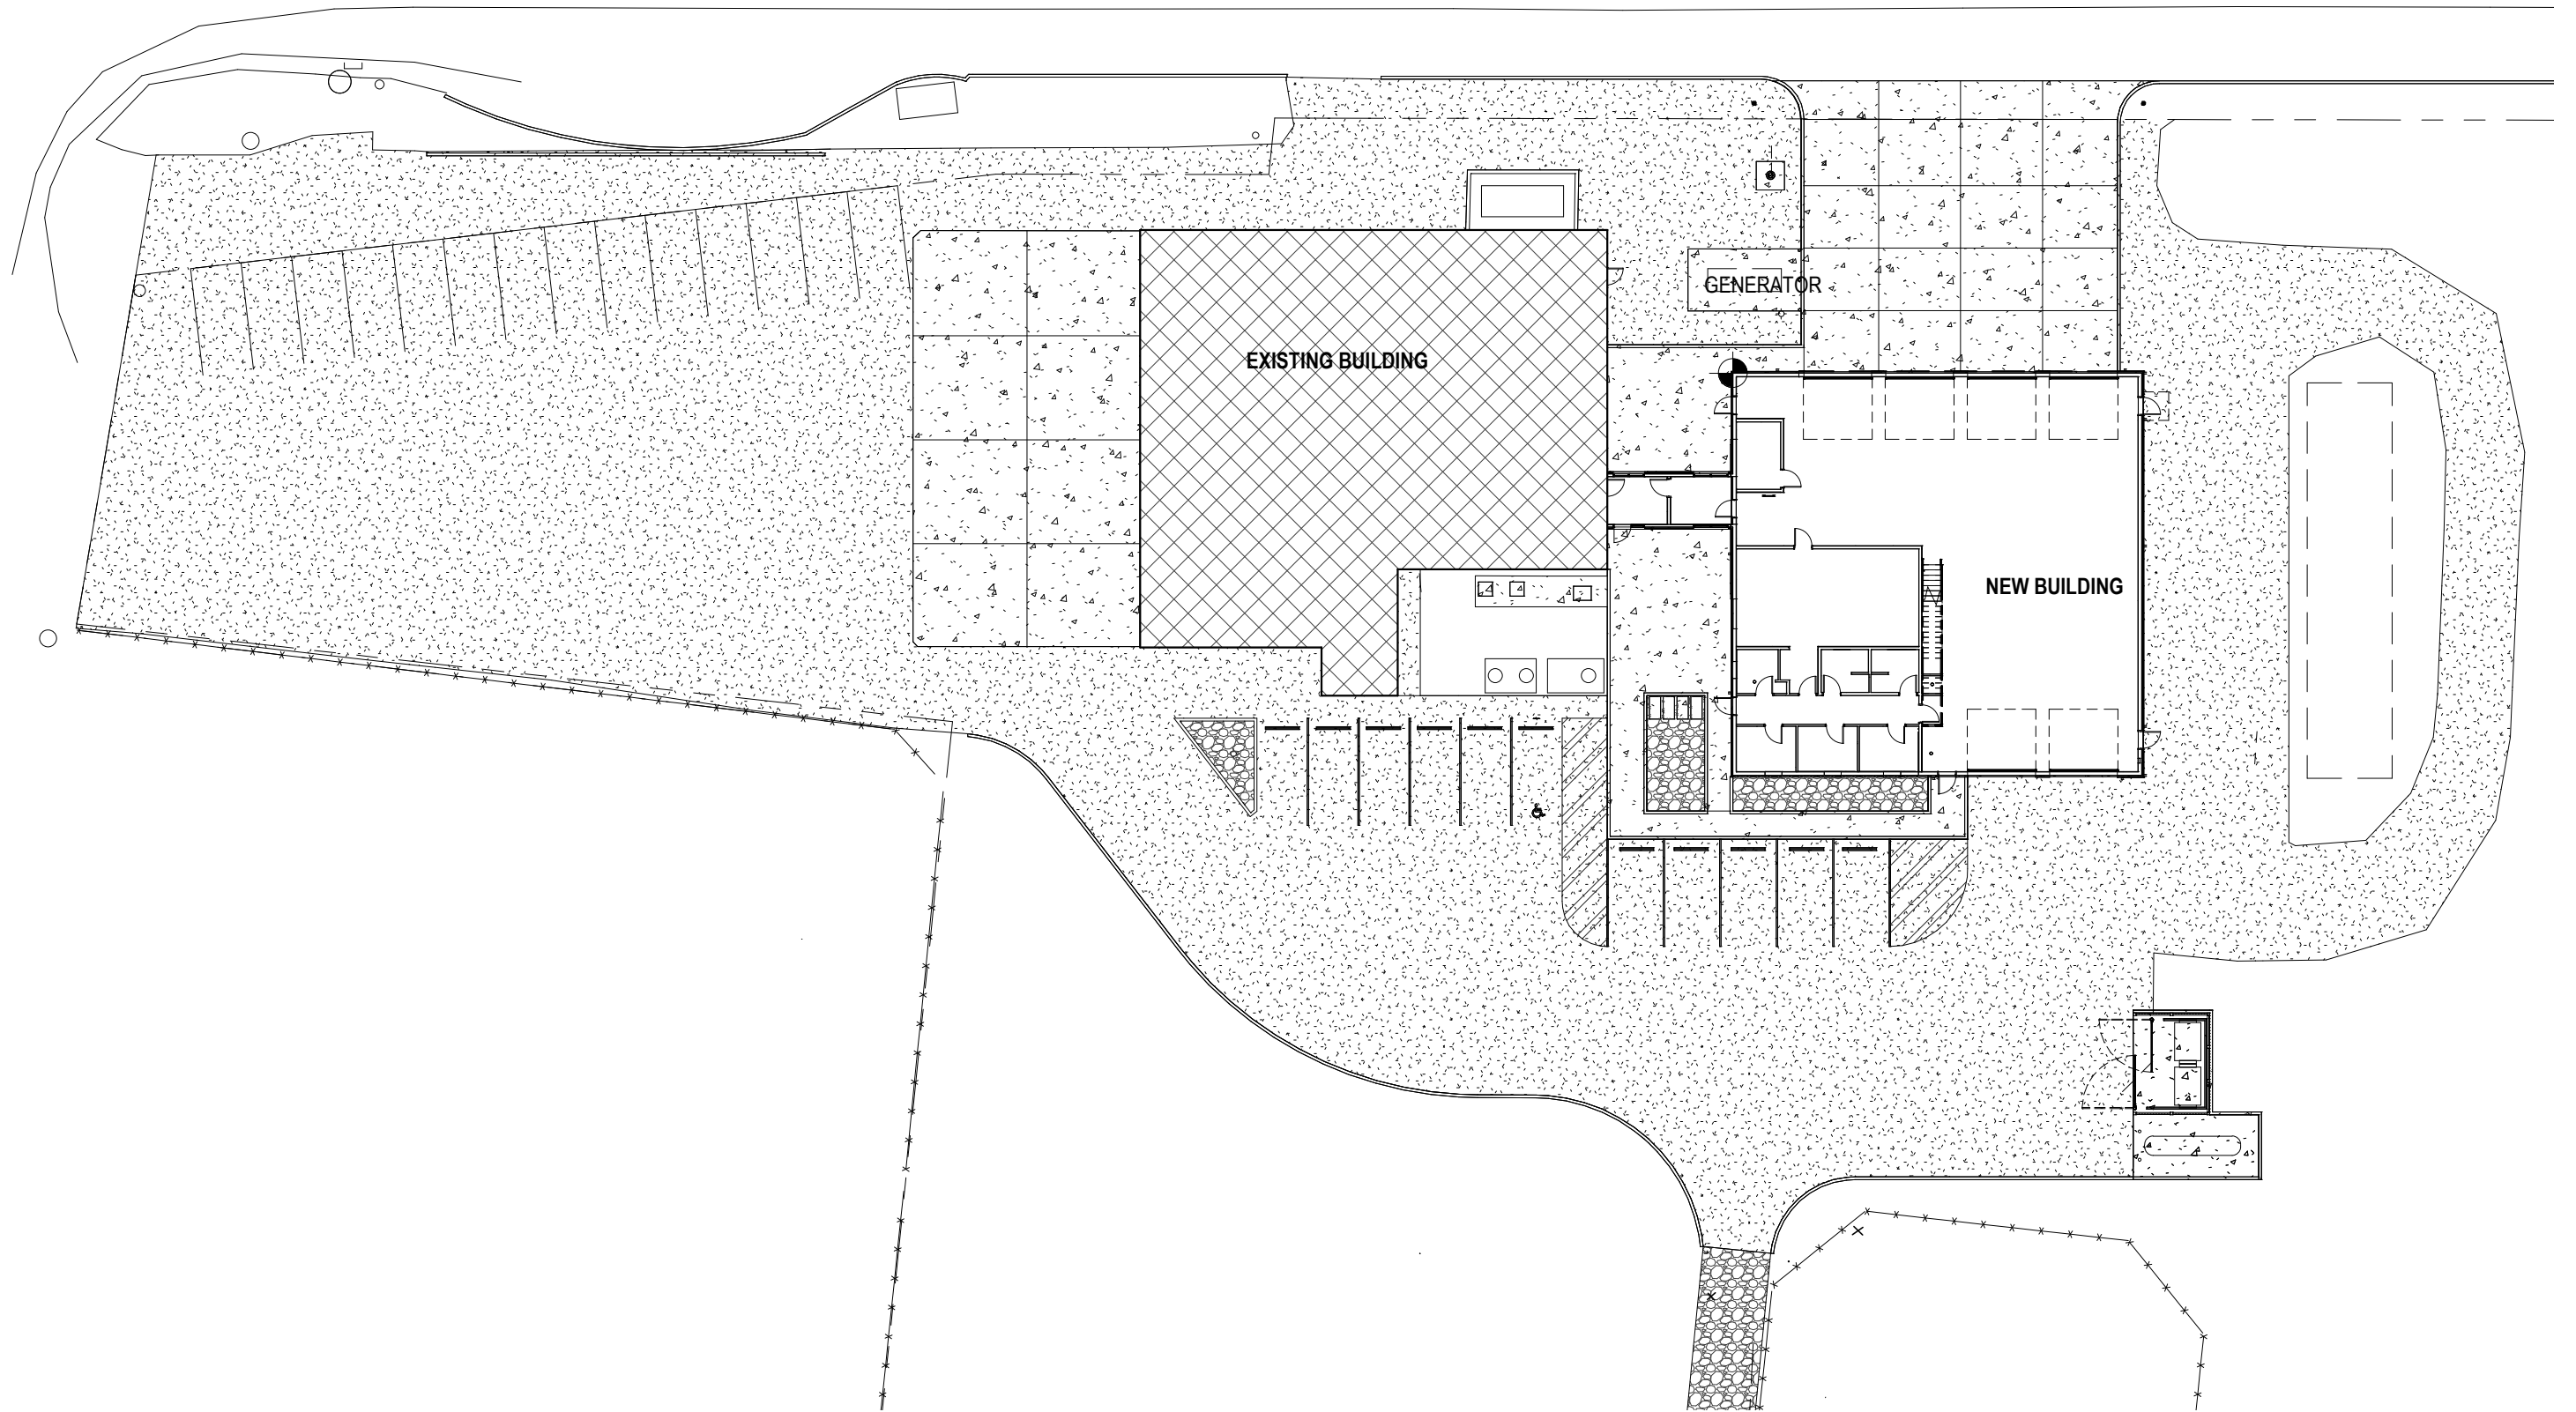

MARKETING SITE PLAN

NEW BUILDING FOR CENTRAL PARK FIRE STATION 2-1

SCALE:	1" = 30'-0"	REFERENCE NUMBER:	ASK 42
DATE:	10/27/20	REFERENCE SHEET:	
PROJECT NO.:	15-13		